



Decke über 2.OG in Achse 9.1+13.1/B+G – untere Lage
h = 30; 50 cm
M. 1:75

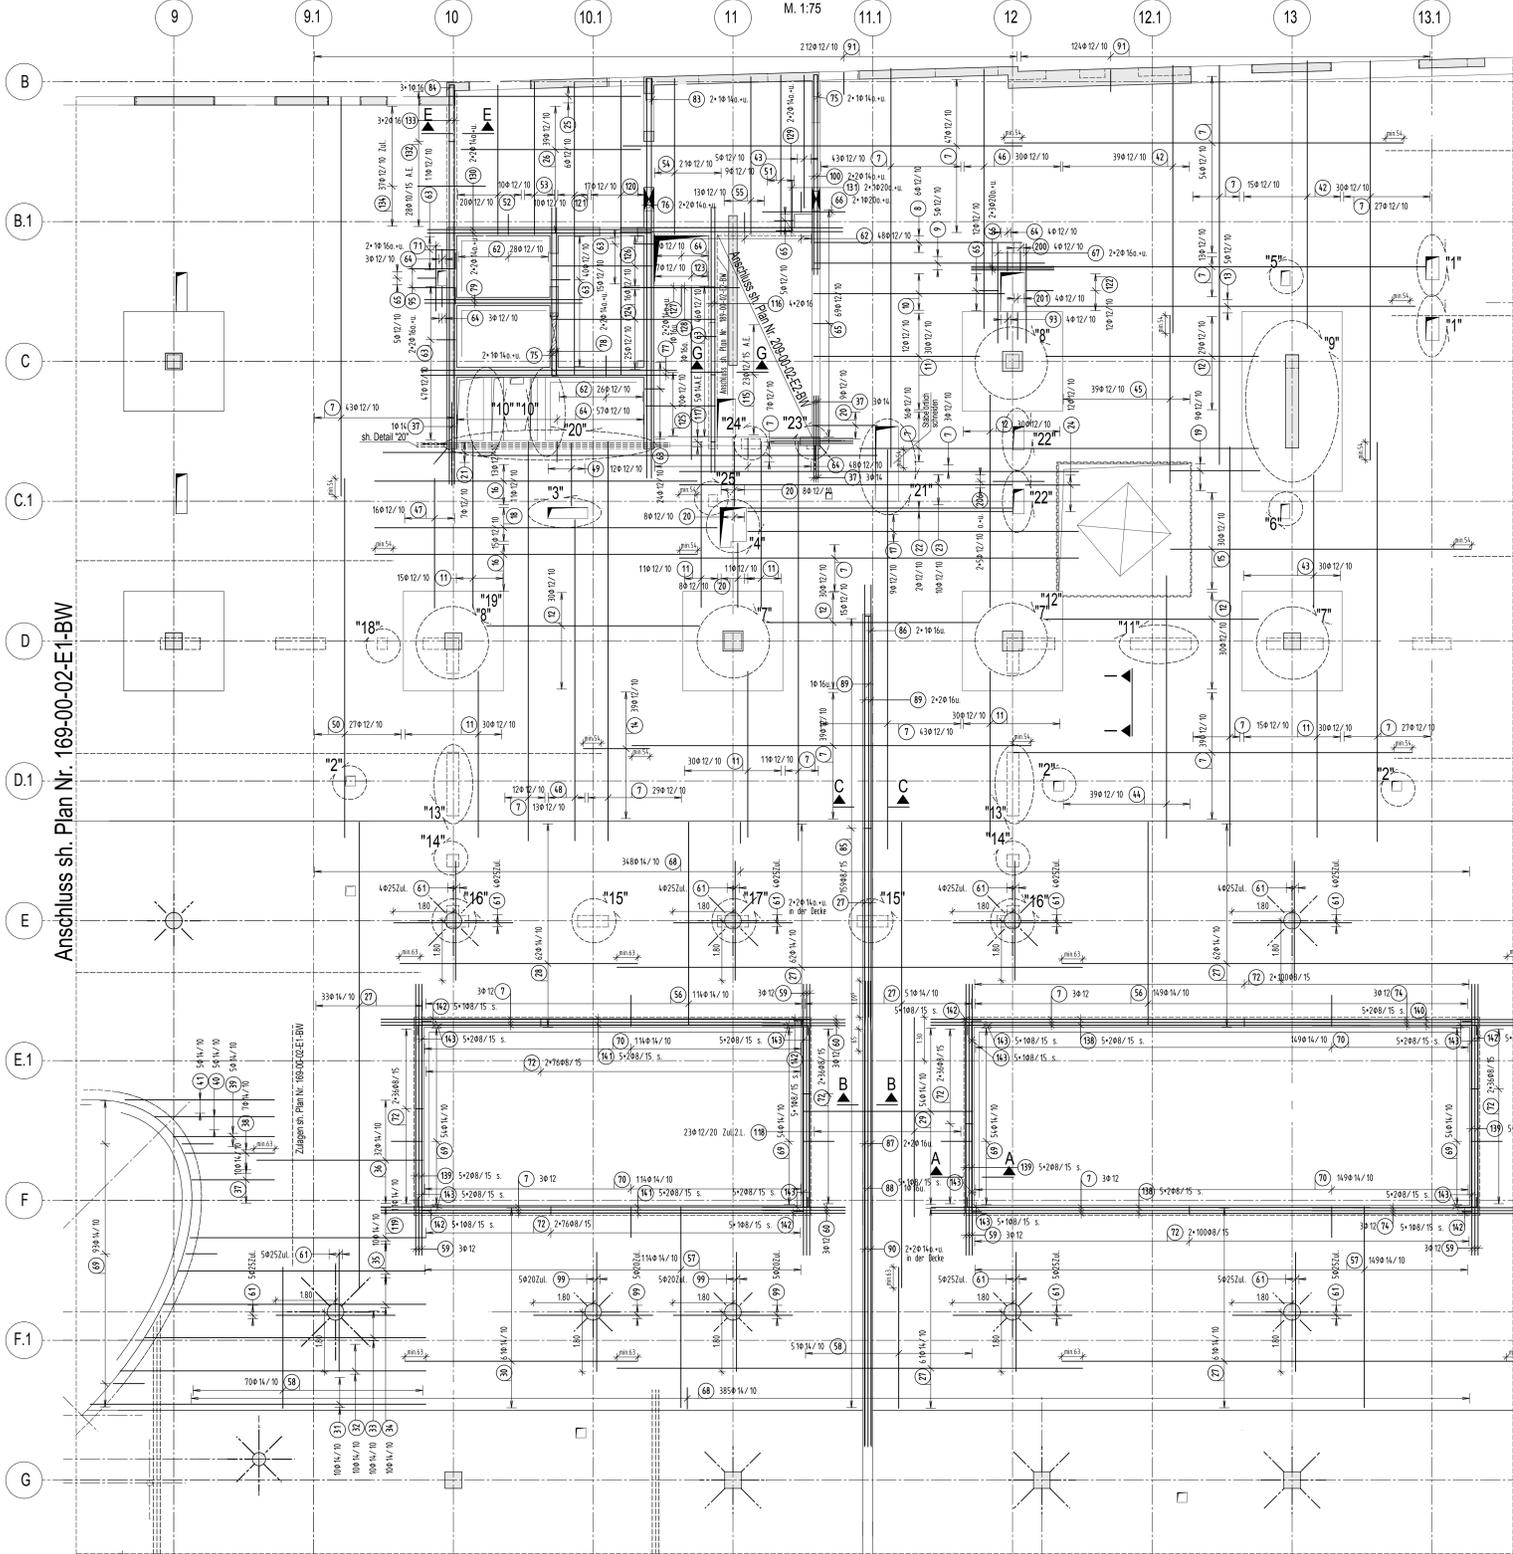

Anschluss sh. Plan Nr. 215-00-02-E2-BW

Anschluss sh. Plan Nr. 221-00-02-E2-BW

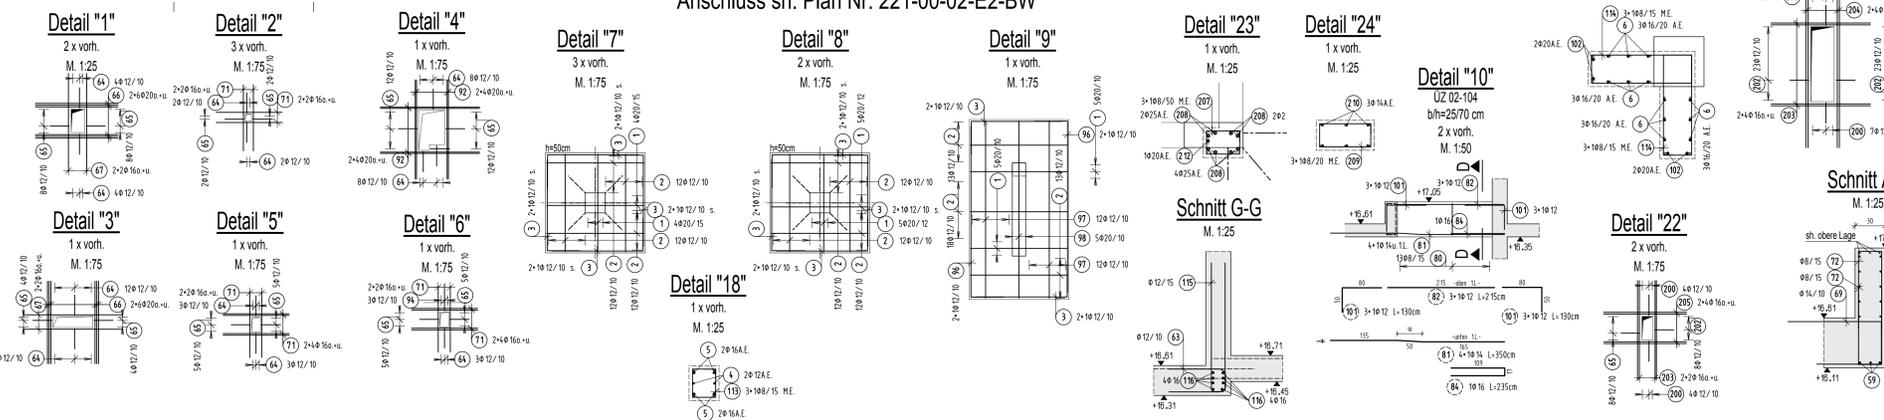

Schnitt E-E
M. 1:25

Schnitt F-F
M. 1:25

Detail "20"
UZ 02-105
h=2570 cm
M. 1:50

Detail "11"
1 x vorh.
M. 1:25

Detail "12"
1 x vorh.
M. 1:25

Detail "13"
2 x vorh.
M. 1:25

Detail "14"
2 x vorh.
M. 1:25

Detail "15"
2 x vorh.
M. 1:25

Detail "16"
2 x vorh.
M. 1:25

Detail "17"
2 x vorh.
M. 1:25

Detail "19"
1 x vorh.
M. 1:25

Detail "21"
1 x vorh.
M. 1:75

Detail "22"
2 x vorh.
M. 1:75

Schnitt A-A
M. 1:25

Schnitt B-B
M. 1:25

Schnitt C-C
M. 1:25

Schnitt D-D
M. 1:25

