


Anschluss sh. Plan ABS\_PTW50ABC\_XGR\_S0003

Anschluss sh. Plan ABS\_PTW50ABC\_XGR\_S0001

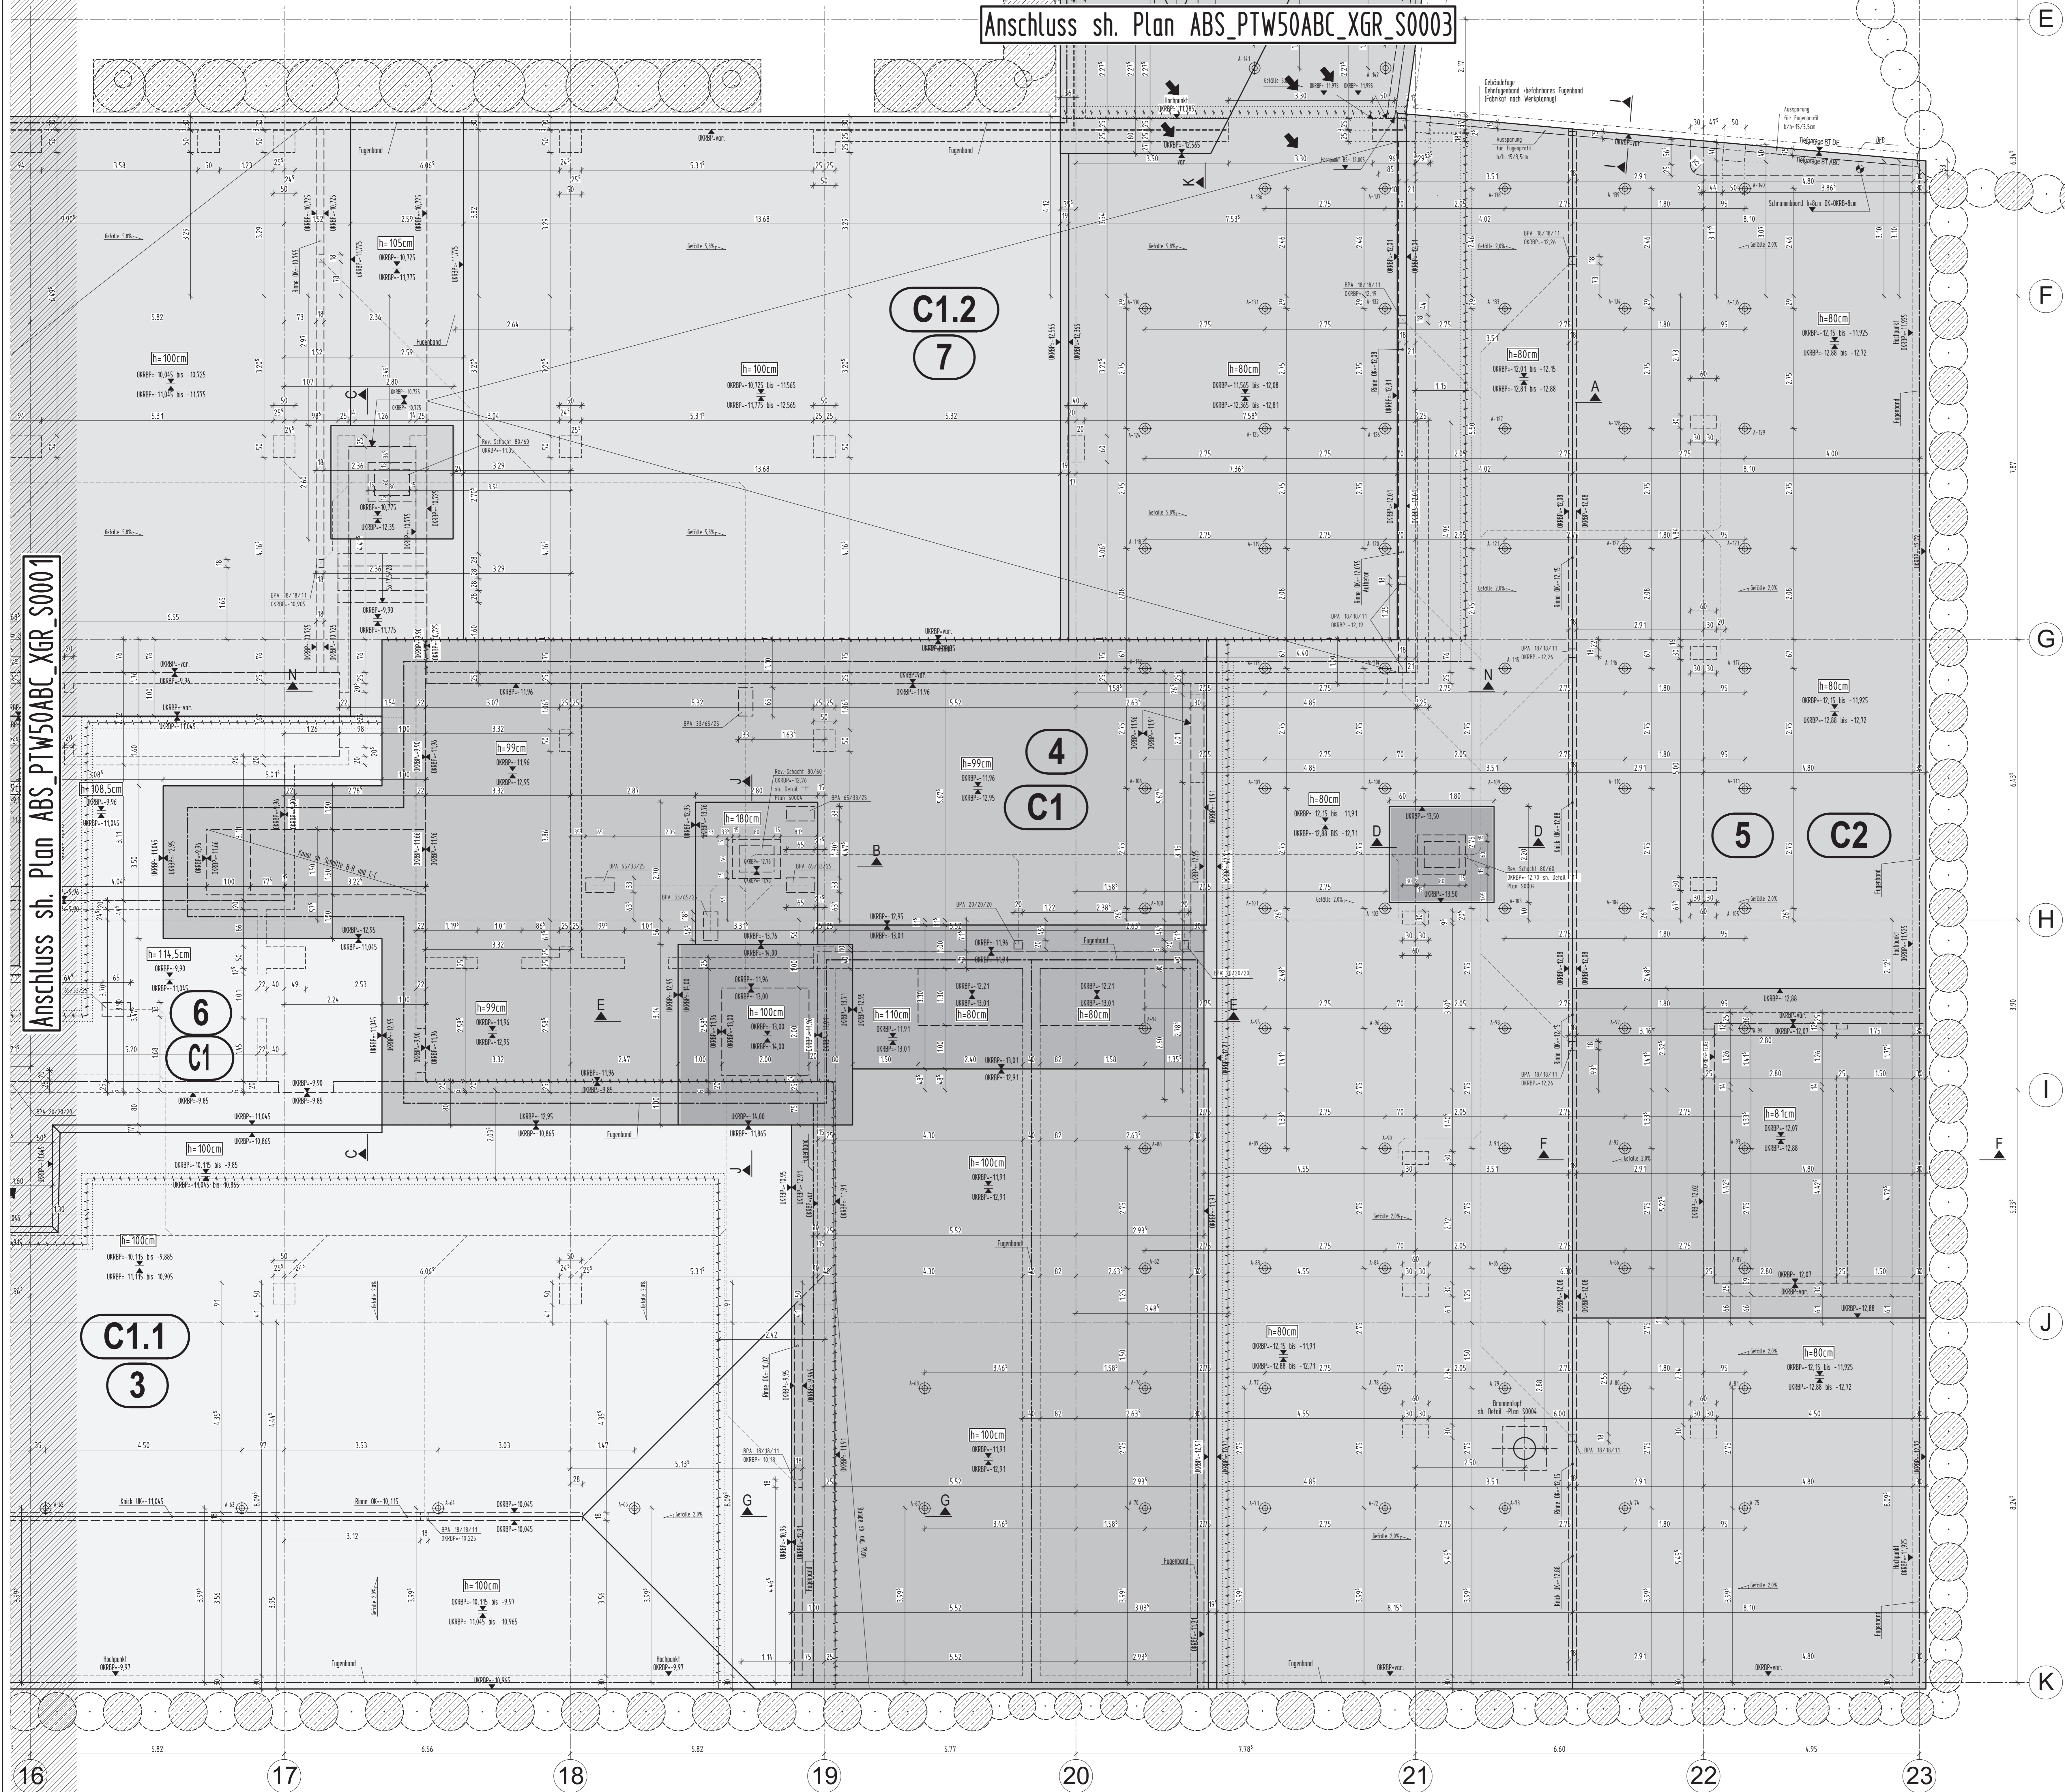

C1.2  
7

4  
C1

5  
C2

6  
C1

C1.1  
3

16

17

18

19

20

21

22

23

E

F

G

H

I

J

K